


**SECOND FLOOR PLAN**  
SCALE: 1/4" = 1'-0"

**FIRST FLOOR PLAN**  
SCALE: 1/4" = 1'-0"

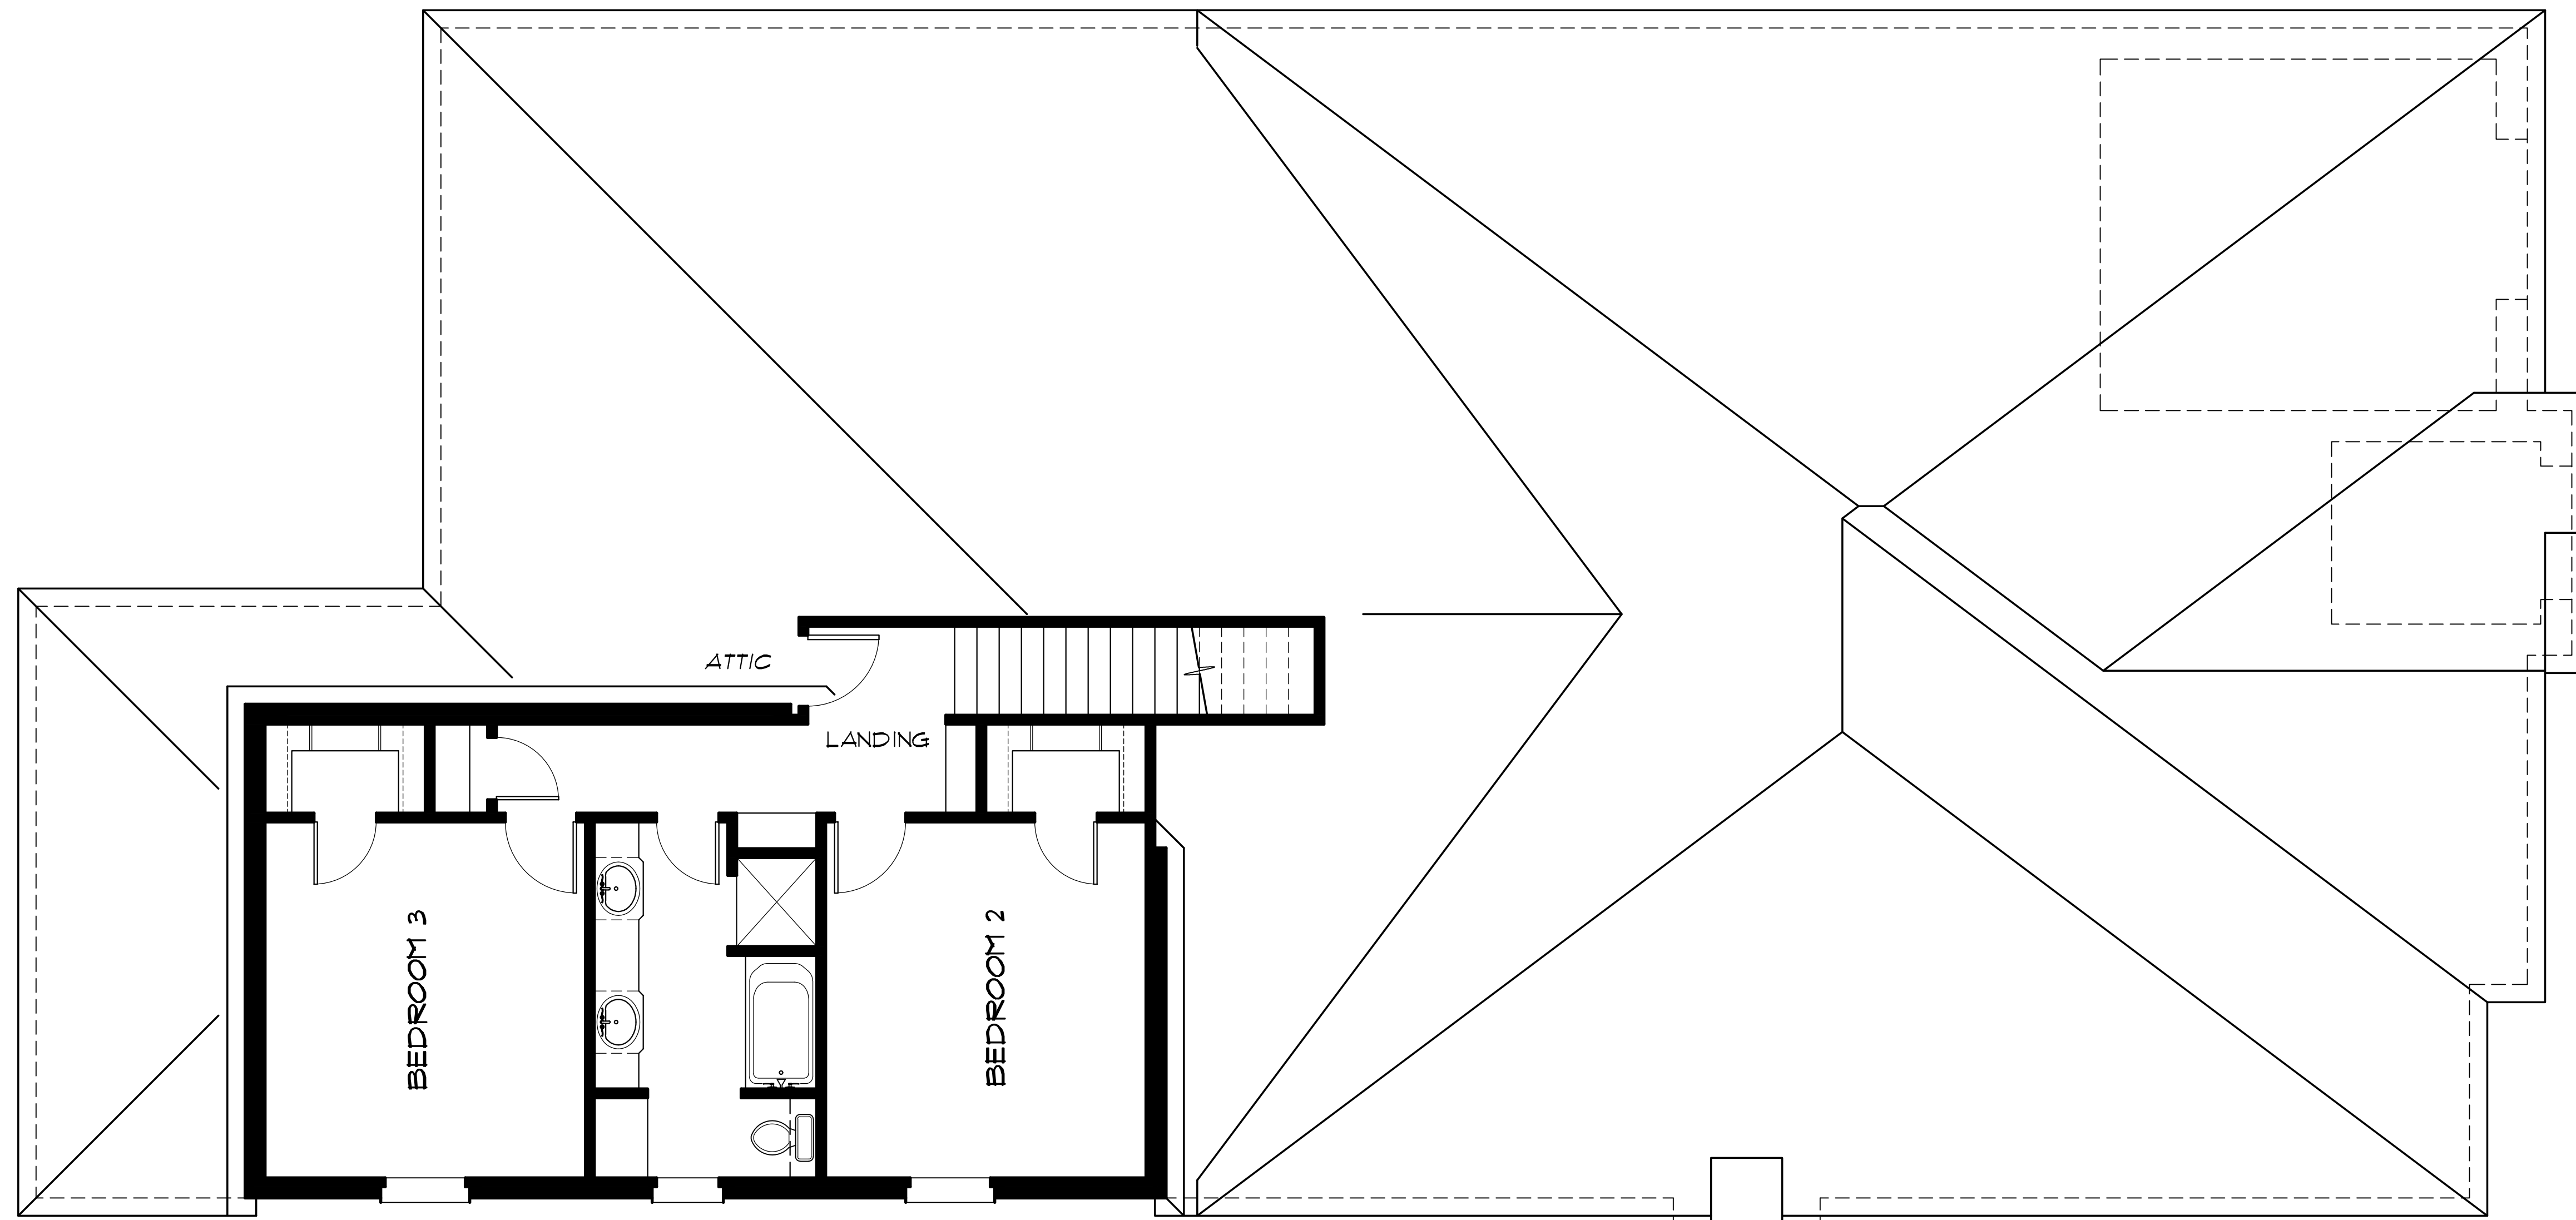

**THE DRAWING BOARD**  
· CUSTOM HOME PLANS ·  
6937-A SOUTH BELL STREET  
AMARILLO, TEXAS 79109  
355-DRAW (3729) FAX 355-5066  
WEBSITE: <http://www.tdbamarillo.com>

**5708 WESLEY**

LIVING AREA ————— 3161 S.F.